



DWG. NO. 03-4010-PLAN-SF01

City of Salem
 2/2/2010 2:27 PM
 Author: [unclear]
 Designer: [unclear]
 Checker: [unclear]
 Plot Date: 3/19/2010

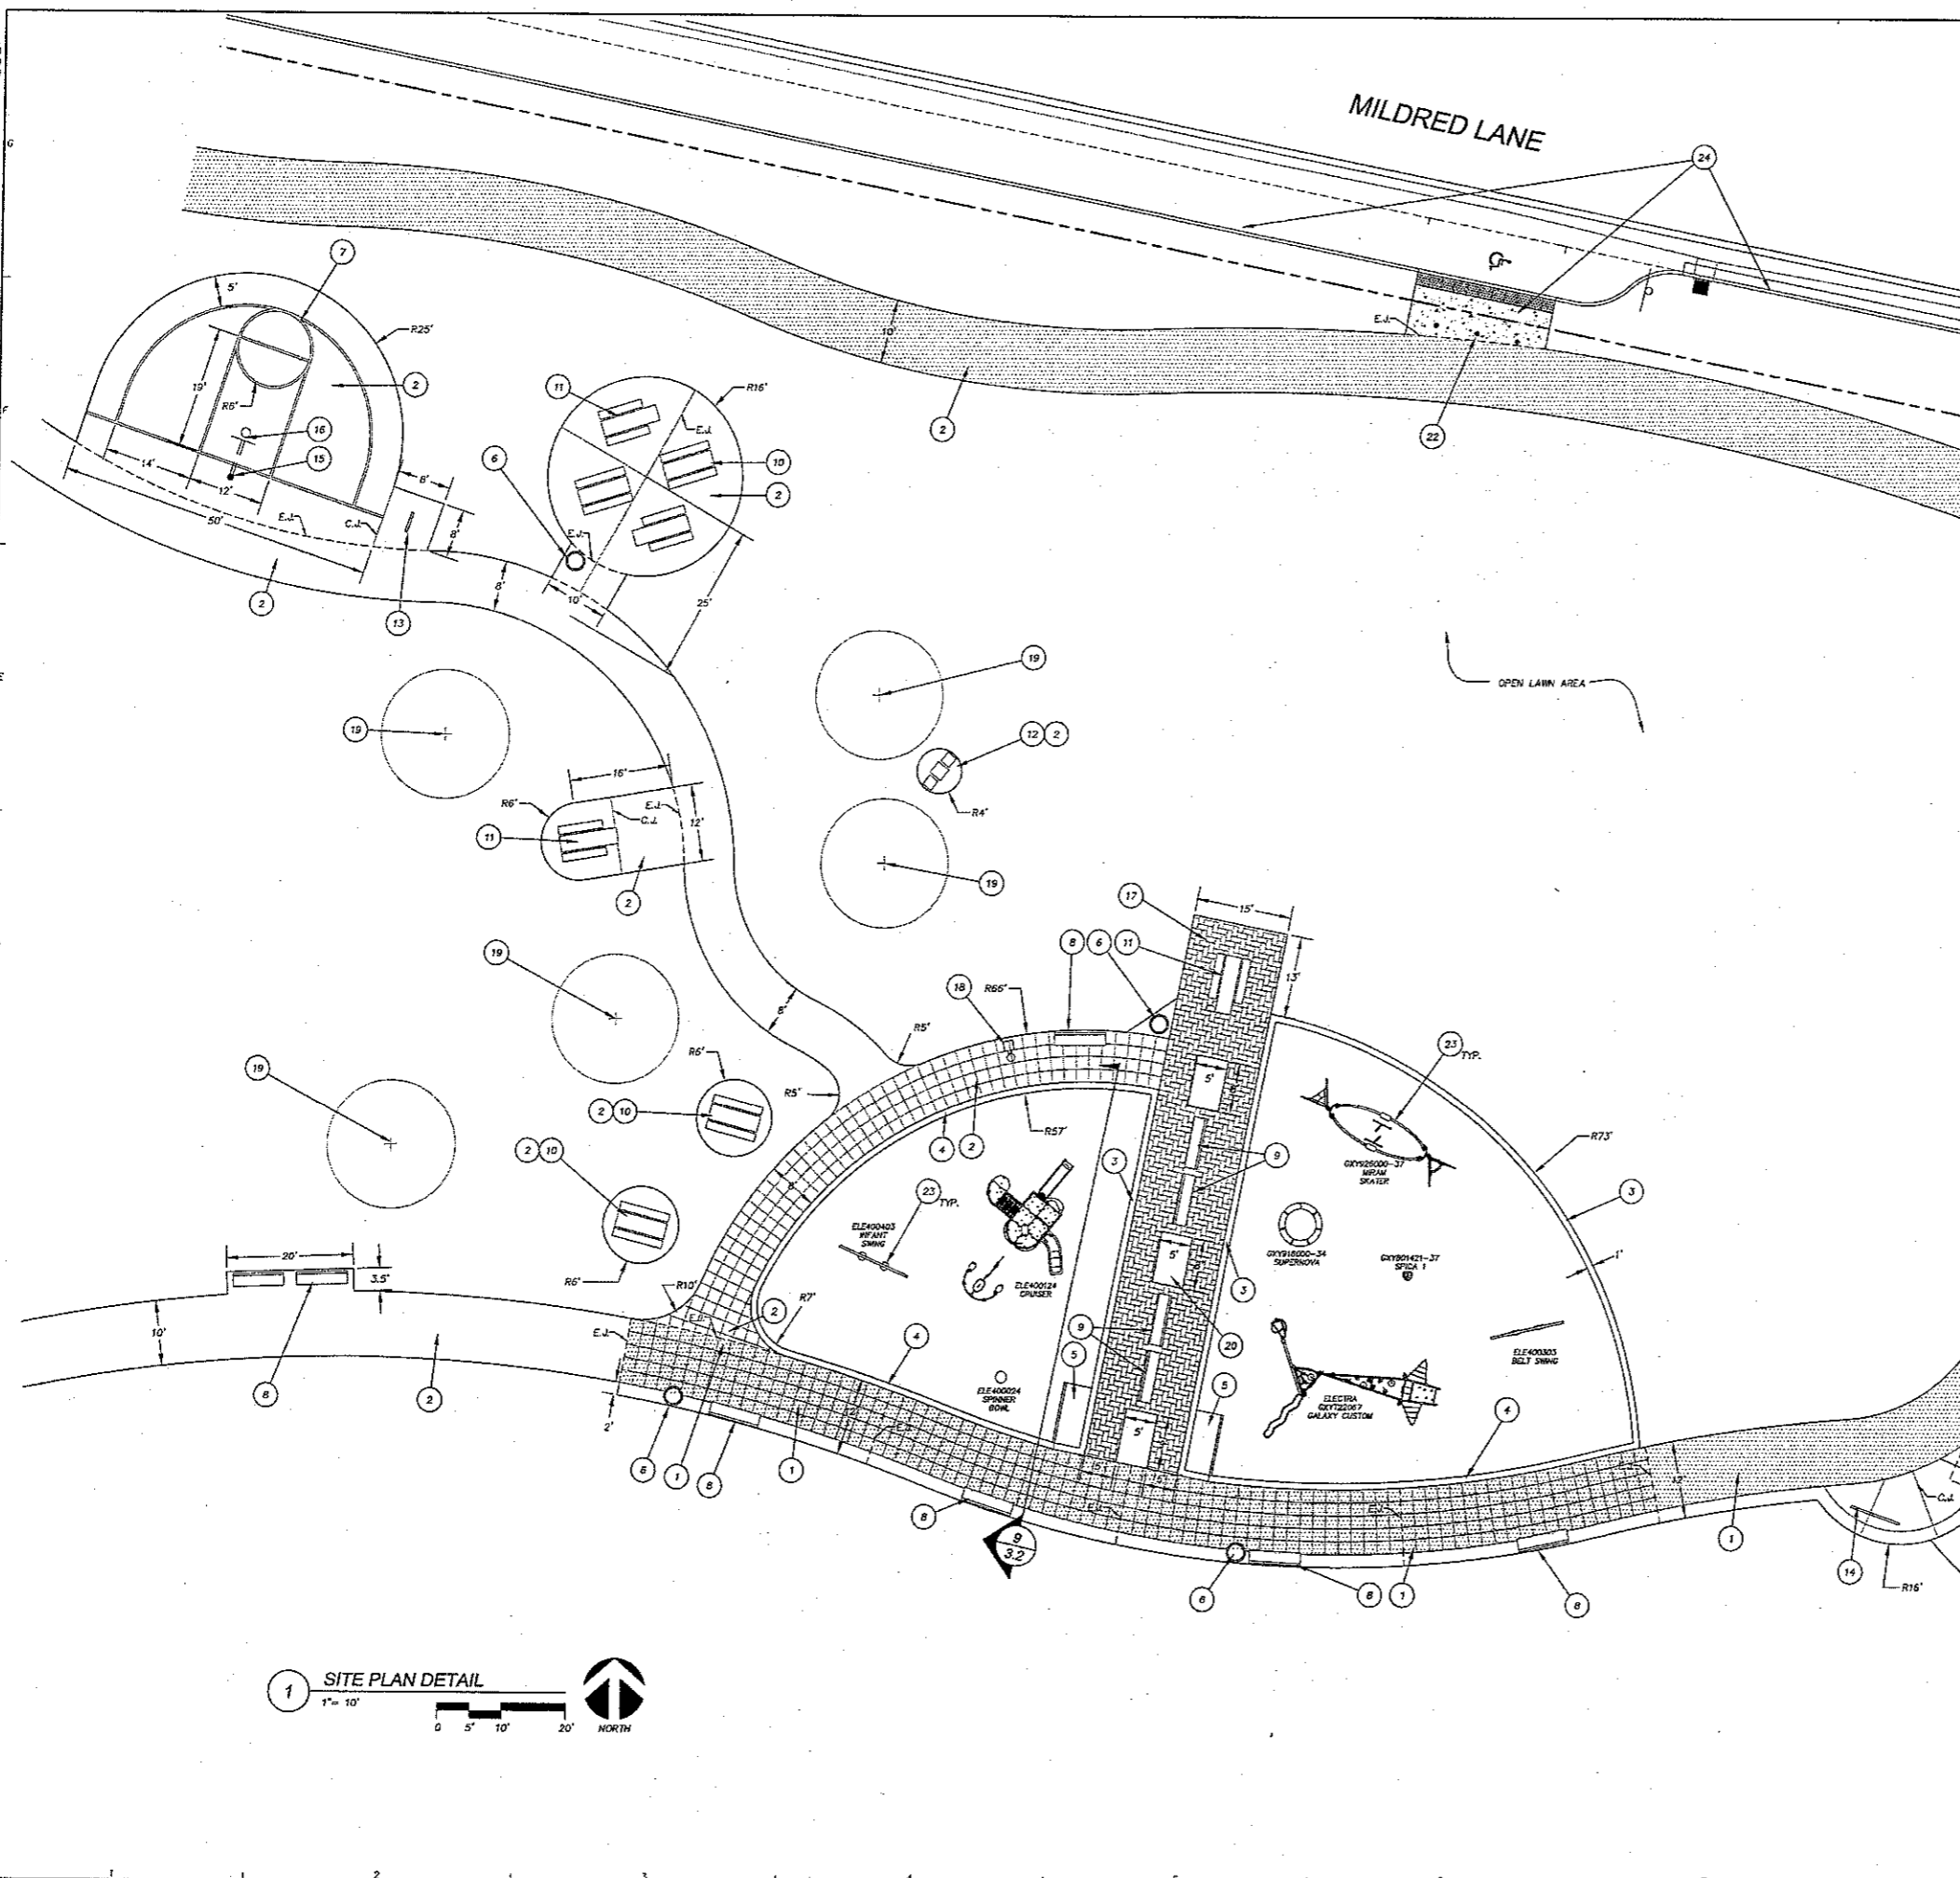

CONSTRUCTION NOTES

1. INSTALL VEHICLE RATED CONCRETE PAVING PER DETAIL 8/3.2
2. INSTALL PEDESTRIAN CONCRETE PAVING PER DETAIL 10/3.2
3. INSTALL PLAY AREA CONCRETE CURB PER DETAIL 3/3.2
4. INSTALL STANDARD CURB W/KEY-WAY PER DETAIL 4/3.2
5. INSTALL PLAYGROUND CONCRETE ADA RAMP PER DETAILS 6/3.2
6. INSTALL TRASH RECEPTACLE PER DETAIL 5/3.2
7. INSTALL BASKETBALL COURT STRIPING.
8. INSTALL 8' BENCH PER DETAIL 9/3.3
9. INSTALL 8' BENCH IN PAVERS PER DETAIL 3/3.3.
10. STANDARD PICNIC TABLE PROVIDED AND INSTALLED BY OWNER. CONTRACTOR TO INSTALL CONCRETE PADS AS SHOWN ON PLANS.
11. ADA PICNIC TABLE PROVIDED AND INSTALLED BY OWNER. CONTRACTOR TO INSTALL CONCRETE PADS OR PAVERS AS SHOWN ON PLANS.
12. INSTALL GAME TABLE AND CONCRETE PAD PER 6/3.3
13. INSTALL BIKE RACK 'A' PER DETAIL 4/3.3
14. INSTALL BIKE RACK 'B' PER DETAIL 5/3.3
15. INSTALL BASKETBALL HOOP POLE PER MANUFACTURERS INSTRUCTIONS.
16. INSTALL BASKETBALL BACKBOARD AND HOOP ON POST PER MANUFACTURERS INSTRUCTIONS.
17. CONCRETE PAVERS, REFER TO DETAILS 1/3.3 & 2/3.3
18. INSTALL DRINKING FOUNTAIN PER DETAIL 10/3.3
19. EXISTING TREE TO REMAIN. PROTECT DURING CONSTRUCTION.
20. PLANTER AREA, REFER TO LANDSCAPE PLAN FOR DETAILS
21. FUTURE LOCATION ON CONCRETE PAD FOR PORTABLE RESTROOM. (N.L.C.)
22. OWNER PROVIDED, CONTRACTOR INSTALLED REMOVABLE BOLLARD PER DETAIL 11/3.3
23. PLAY AREA EQUIPMENT. OWNER PROVIDED, CONTRACTOR INSTALLED. INSTALLING CONTRACTOR MUST BE A "MANUFACTURERS CERTIFIED INSTALLER", CONTACT CHRIS DONAHUE AT COMPANY: 1-800-626-8788 1-253-691-8847
24. SEE PUBLIC IMPROVEMENT PERMIT DOCUMENTS FOR IMPROVEMENTS WITHIN R.O.W. (MILDRED LANE IMPROVEMENTS).

 

WHPacific
 9785 SW Barrows Rd., Suite 300
 Beaverton, OR 97005
 503.638.0445 Fax: 503.638.0778
 www.whpacific.com

**CITY OF SALEM
 NEIGHBORHOOD PARK
 SITE PLAN BLOW-UP**

SALEM SCALE: 1" = 10'
 PROJECT NO. 034010
 DRAWING FILE NAME: 034010-PLAN-SF01
 OREGON

REGISTERED
 LANDSCAPE ARCHITECT
 MARK A. HADLEY
 OREGON
 042004

DESIGNED BY:	KEITH KEEVER
CHECKED BY:	[unclear]
DATE:	3/19/2010
APPROVED BY:	REASON
DATE BY REV:	[unclear]