
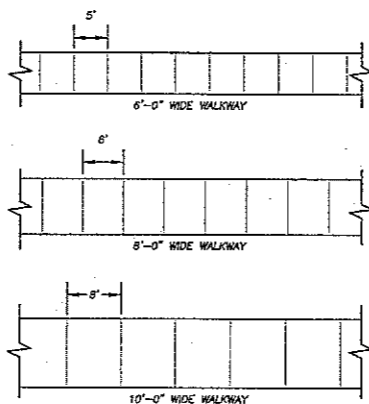
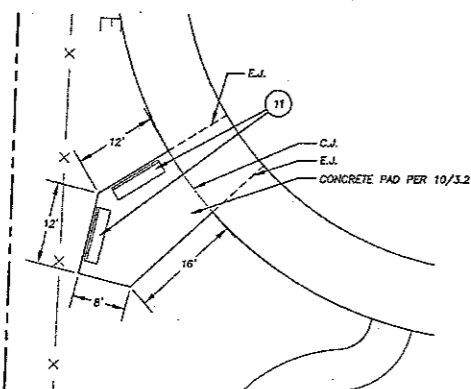


DWG INDEX
 034010-PLAN-SP01
 034010-PLAN-SP02
 034010-PLAN-SP03

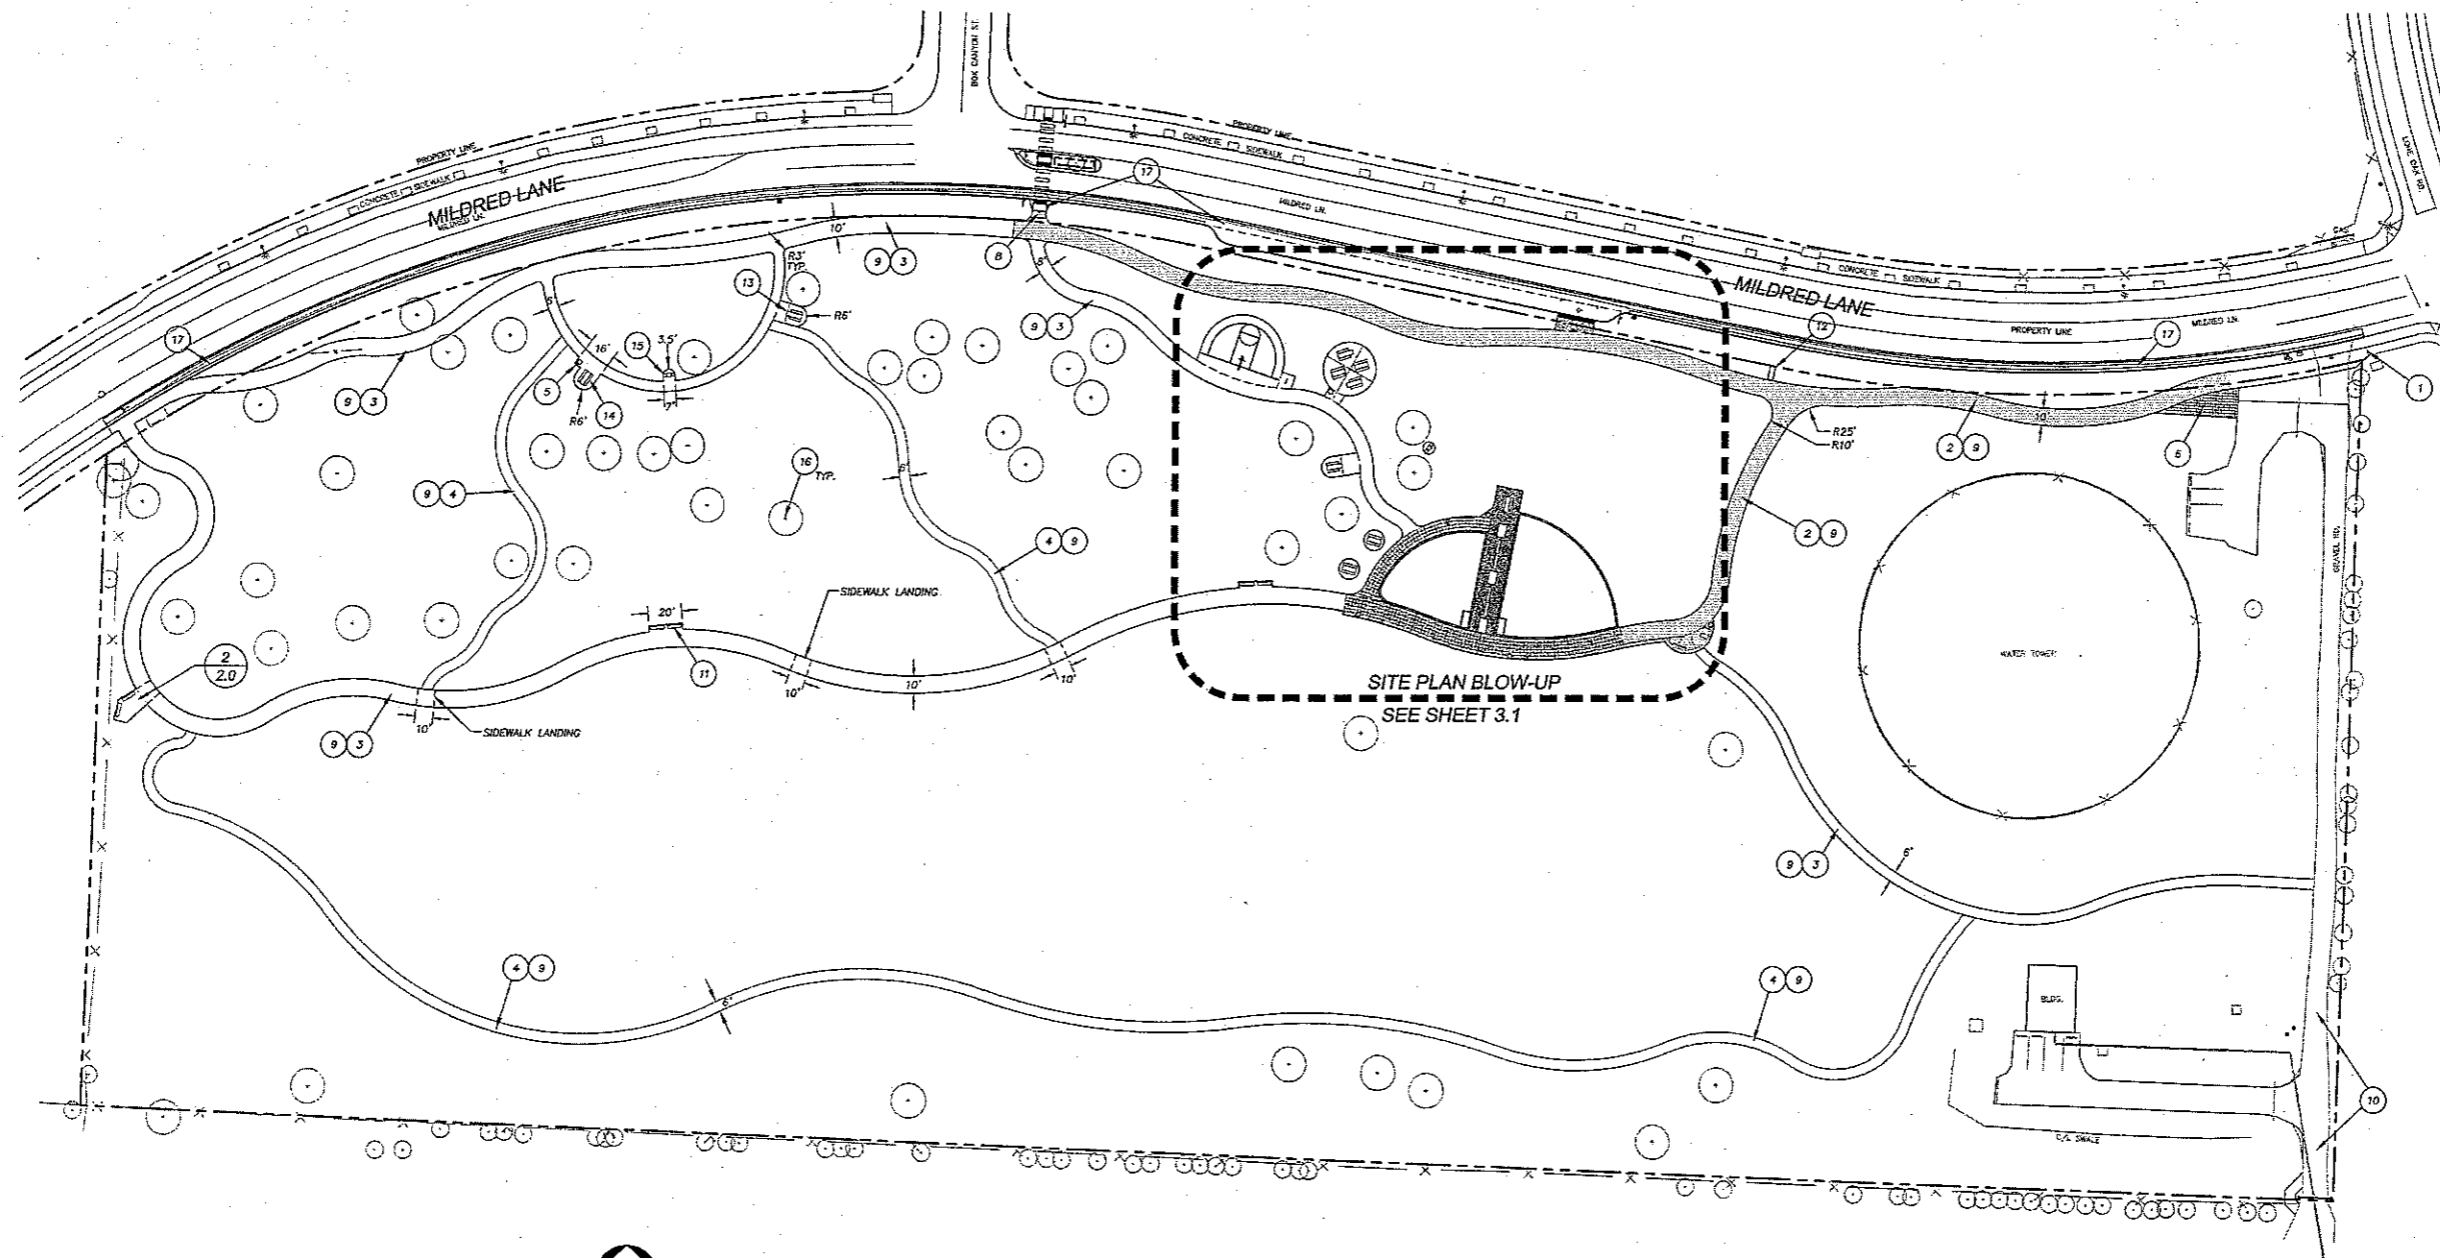

NOTE: USE SCORING PATTERN AS SHOWN IN DETAIL IF NO SCORING PATTERN HAS BEEN INDICATED ON PLANS.

CONSTRUCTION NOTES

- 1 MATCH EXISTING SIDEWALK.
- 2 INSTALL VEHICLE RATED CONCRETE PAVING PER DETAIL 8/3.2. SCORING PER 3/3.0
- 3 INSTALL PEDESTRIAN CONCRETE PAVING PER DETAIL 10/3.2. SCORING PER 3/3.0
- 4 INSTALL SOFT SURFACE PATH PER DETAIL 11/3.2
- 5 INSTALL TRASH RECEPTACLE PER DETAIL 5/3.2
- 6 INSTALL TURF STONE PAVER UNITS PER DETAIL 1/3.2
- 7 NOT USED
- 8 OWNER PROVIDED, CONTRACTOR INSTALLED REMOVABLE BOLLARD PER DETAIL 11/3.3
- 9 FIELD STAKE CENTER LINE OF PATHS FOR APPROVAL BY OWNER'S REP. PRIOR TO CLEARING OR GRADING.
- 10 SEE ROADWAY PLANS FOR PAVING IN THIS AREA.
- 11 6" BENCH AND CONCRETE PAD. INSTALL PER DETAIL 9/3.3
- 12 INSTALL PARK SIGN AND FOOTING PER 7/3.3 & 8/3.3
- 13 INSTALL CONCRETE PAD FOR STANDARD PICNIC TABLE. PICNIC TABLE PROVIDED AND INSTALLED BY OWNER.
- 14 INSTALL CONCRETE PAD FOR ADA PICNIC TABLE. PICNIC TABLE PROVIDED AND INSTALLED BY OWNER.
- 15 INSTALL GAME TABLE AND CONCRETE PAD PER 6/3.3
- 16 EXISTING TREE TO REMAIN. PROTECT DURING CONSTRUCTION.
- 17 SEE PUBLIC IMPROVEMENT PERMIT DOCUMENTS FOR IMPROVEMENTS WITHIN R.O.W. (MILDRED LANE IMPROVEMENTS).

GENERAL NOTES

- 1. THIS PLAN IS BASED ON PROJECT SITE SURVEY DATA PROVIDED BY THE CITY OF SALEM. ALL GRAPHICAL INFORMATION HEREIN SHOULD BE FIELD VERIFIED FOR ACCURACY. CONTRACTOR IS RESPONSIBLE FOR VERIFYING SITE CONDITIONS AND LOCATION/DEPTH OF UNDERGROUND UTILITIES PRIOR TO PERFORMING WORK.
- 2. ROADWAY IMPROVEMENT OF MILDRED LANE IS SCHEDULED TO OCCUR PRIOR TO PARK CONSTRUCTION. FIELD VERIFY ALL IMPROVEMENTS FOR ACCURACY AND COORDINATION OF PARK DEVELOPMENT.
- 3. A DIGITAL FILE WILL BE MADE AVAILABLE FOR SITE LAYOUT.

WHPacific
 8735 SW Barnes Rd, Suite 300
 503.628.4455 Fax 503.628.0775
 www.whpacific.com

**CITY OF SALEM
 LONE OAK PARK IMPROVEMENTS
 MASTER SITE PLAN**

PROJECT NO. 034010
 DRAWING FILE NAME: 034010-PLAN-SP01
 SCALE: 1"=40'

REGISTERED
 LANDSCAPE ARCHITECT
 OREGON
 94294

DESIGNED BY:	REVIEWED BY:	DATE:
CHECKED BY:	APPROVED BY:	DATE:
DATE:	REVISION:	
DATE:	BY:	

SHEET
3.0

BID SET - APRIL 15, 2010